


Ansicht von außen

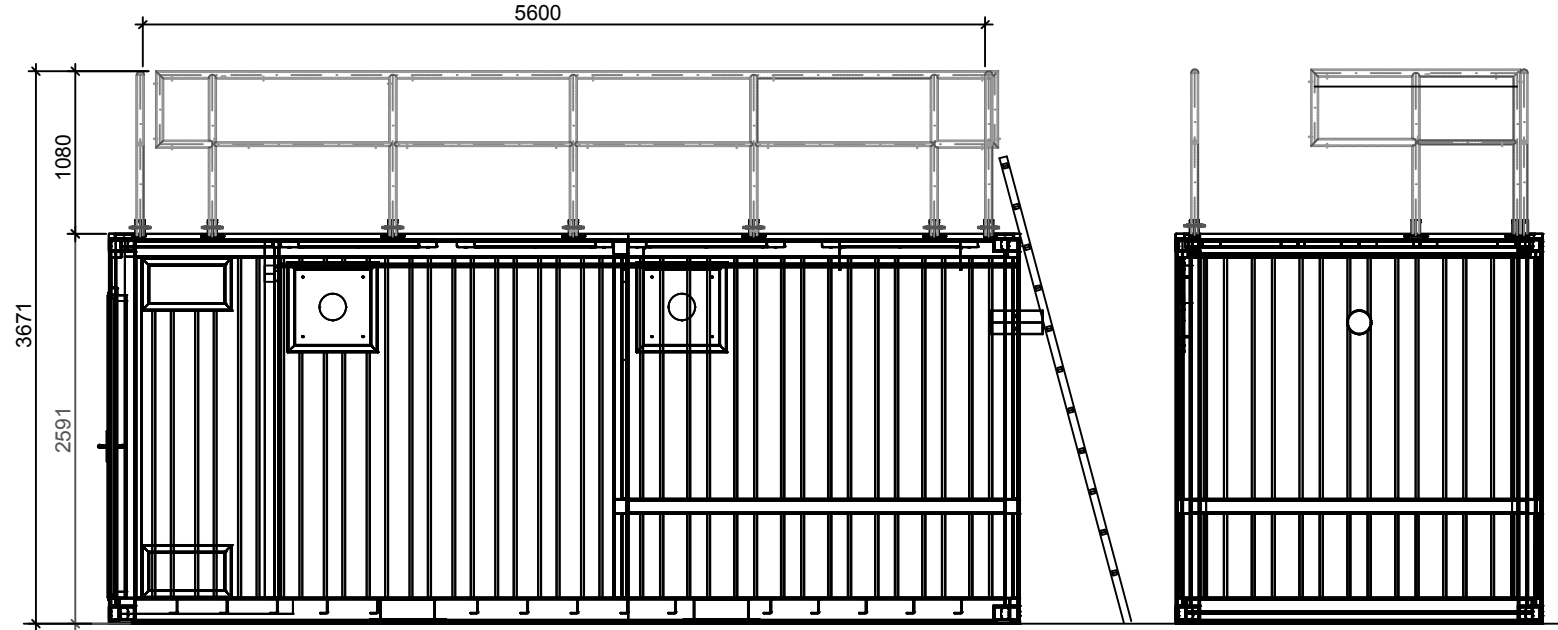

- Legende:
- Abwasserfließrichtung
 - Druckluftleitung
 - Schlammräumung
 - Elektrokabel
 - Potentialausgleich
- Darstellung ohne Dämmung / Heizung von Containerwänden und Rohrleitungen
 - Anordnung der Container beispielhaft
 - Darstellung ohne Anlagenbeschilderung
 - Fallschutz (Geländer) und Leiter optional

Revision Nr.	Beschreibung der Änderung		Datum	Name
Bearbeiter:	02.09.2016	K. Wagner		
Geprüft:	02.09.2016	A. Brinkhoff		
Norm:	DWA - A 222			
Projekt / Bezeichnung:	Baureihe Container Kläranlage mobile Abwasserbehandlung S2-20+20-N			Blatt 1/2
Benennung:	wsb clean flex 100 EGW mobile Abwasserbehandlung Container - Kläranlage Behandlungsziel: Kohlenstoffelimination mit Nitrifikation			
Zeichnungsnr.:	Wsb Clean Flex_100 EW-S2-20+20-N_02.09.2016.dwg		Gewicht:	
Projektnr.:	Baureihe Container Kläranlage - wsb_clean_flex	Maßstab: 1:40	Format: DIN A3	

BERGMANN Beton-Abwassertechnik

Bergmann Beton + Abwassertechnik GmbH
Am Zeisig 8
09322 Penig OT Wernsdorf
Tel.: 03 73 81 / 861 - 0 Fax: 03 73 81 / 861 - 50
Tel.: 03 73 81 / 861 - 37 Fax: 03 73 81 / 861 - 36

wsb clean flex

The reproduction, distribution and utilization of this document as well as the communication of its contents to others without express authorization is prohibited. Offenders will be held liable for the payment of damages. All rights reserved in the event of a patent, utility model or design.