



Ansicht von außen

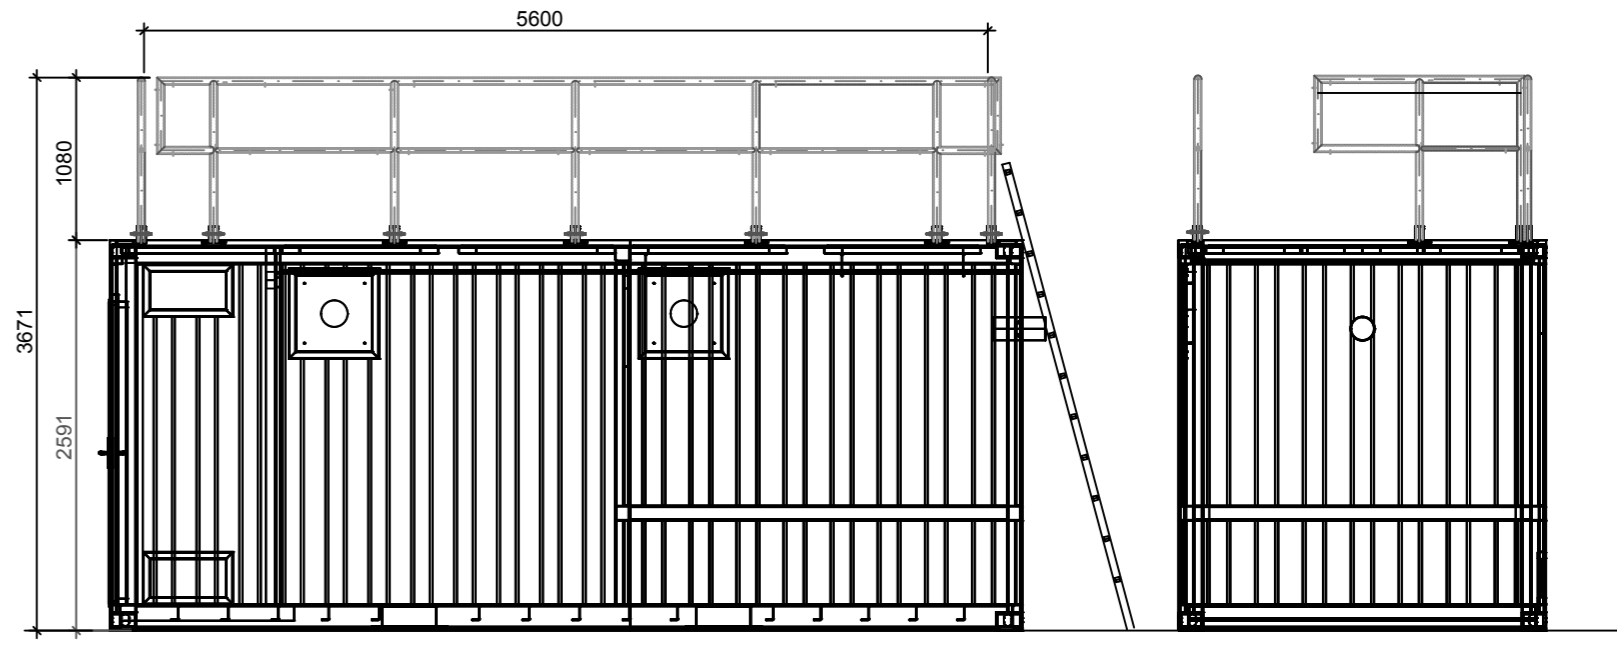

- Legende:
- Abwasserfließrichtung
 - Druckluftleitung
 - Schlammräumung
 - Elektrokabel
 - Potentialausgleich

- Darstellung ohne Dämmung / Heizung von Containerwänden und Rohrleitungen
- Anordnung der Container beispielhaft
- Darstellung ohne Anlagenbeschickung
- Fallschutz (Geländer) und Leiter optional

Revision Nr.	Beschreibung der Änderung	Datum	Name
Bearbeiter:	02.09.2016	K. Wagner	
Geprüft:	02.09.2016	A. Brinkhoff	
Norm: DWA - A 222			
Projekt / Bezeichnung:	Benennung: wsb clean flex 200 EGW mobile Abwasserbehandlung Container - Kläranlage Baureihe Container Kläranlage mobile_Abwasserbehandlung S3-40+20+20-N		Blatt 1/2
Baureihe Container Kläranlage mobile_Abwasserbehandlung S3-40+20+20-N		Zeichnungsnr.: Wsb Clean Flex_200 EW-S3-40+20+20-N_02.09.2016.dwg	Gewicht:
Projektnr.:	Baureihe Container Kläranlage - wsb_clean_flex	Maßstab: 1:40	Format: DIN A3

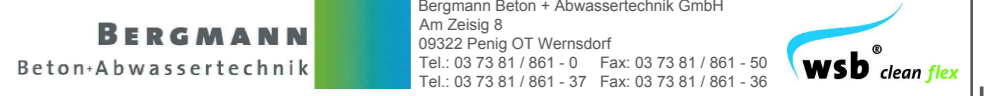

The reproduction, distribution and utilization of this document as well as the communication of its contents to others without express authorization is prohibited. Offenders will be held liable for the payment of damages. All rights reserved in the event of the grant of a patent, utility model or design.