


Ansicht von außen

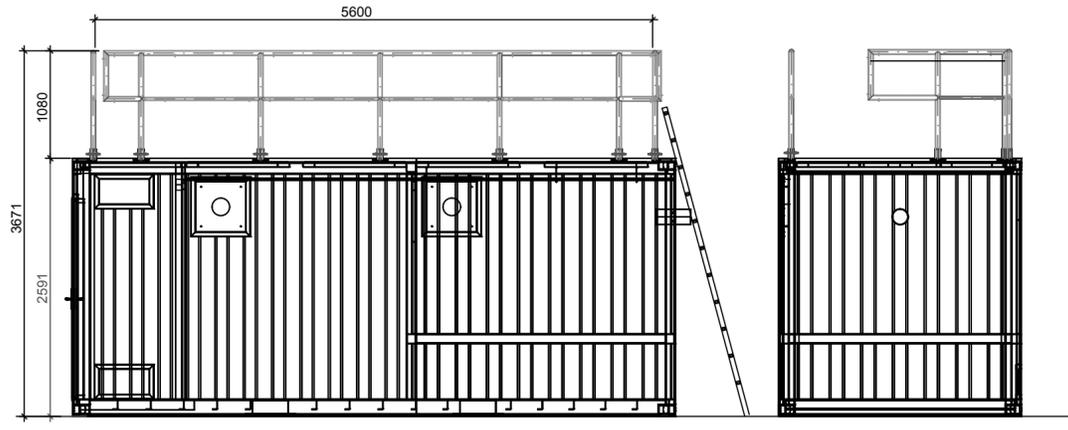

- Legende:
- Abwasserfließrichtung
  - Druckluftleitung
  - Schlammräumung
  - Elektrotabel
  - Potentialausgleich

- Darstellung ohne Dämmung / Heizung von Containerwänden und Rohrleitungen
- Anordnung der Container beispielhaft
- Darstellung ohne Anlagenbeschickung
- Fallschutz (Geländer) und Leiter optional

Revision Nr.	Beschreibung der Änderung	Datum	Name
Bearbeiter:	02.09.2016	K. Wagner	
Geprüft:	02.09.2016	A. Brinkhoff	
Norm: DWA - A 222			
Projekt / Bezeichnung:		Benennung: <b>wsb clean flex 300 EGW</b>	
Baureihe Container Kläranlage		mobile Abwasserbehandlung Container - Kläranlage	
mobile Abwasserbehandlung		S3-40+20+20-C	
Baureihe Container Kläranlage - wsb_clean_flex		Maßstab: 1:40	Gewicht:
ProjektNr.:		Format: DIN A3	

**BERGMANN** Beton-Abwassertechnik

Bergmann Beton + Abwassertechnik GmbH  
 Am Zeisig 8  
 09322 Penig OT Wernsdorf  
 Tel.: 03 73 81 / 861 - 0 Fax: 03 73 81 / 861 - 50  
 Tel.: 03 73 81 / 861 - 37 Fax: 03 73 81 / 861 - 36

**wsb clean flex**

The reproduction, distribution and utilization of this document as well as the communication of its contents to others without express authorization is prohibited. Offenders will be held liable for the payment of damages. All rights reserved in the event of the grant of a patent, utility model or design.