


200 SO

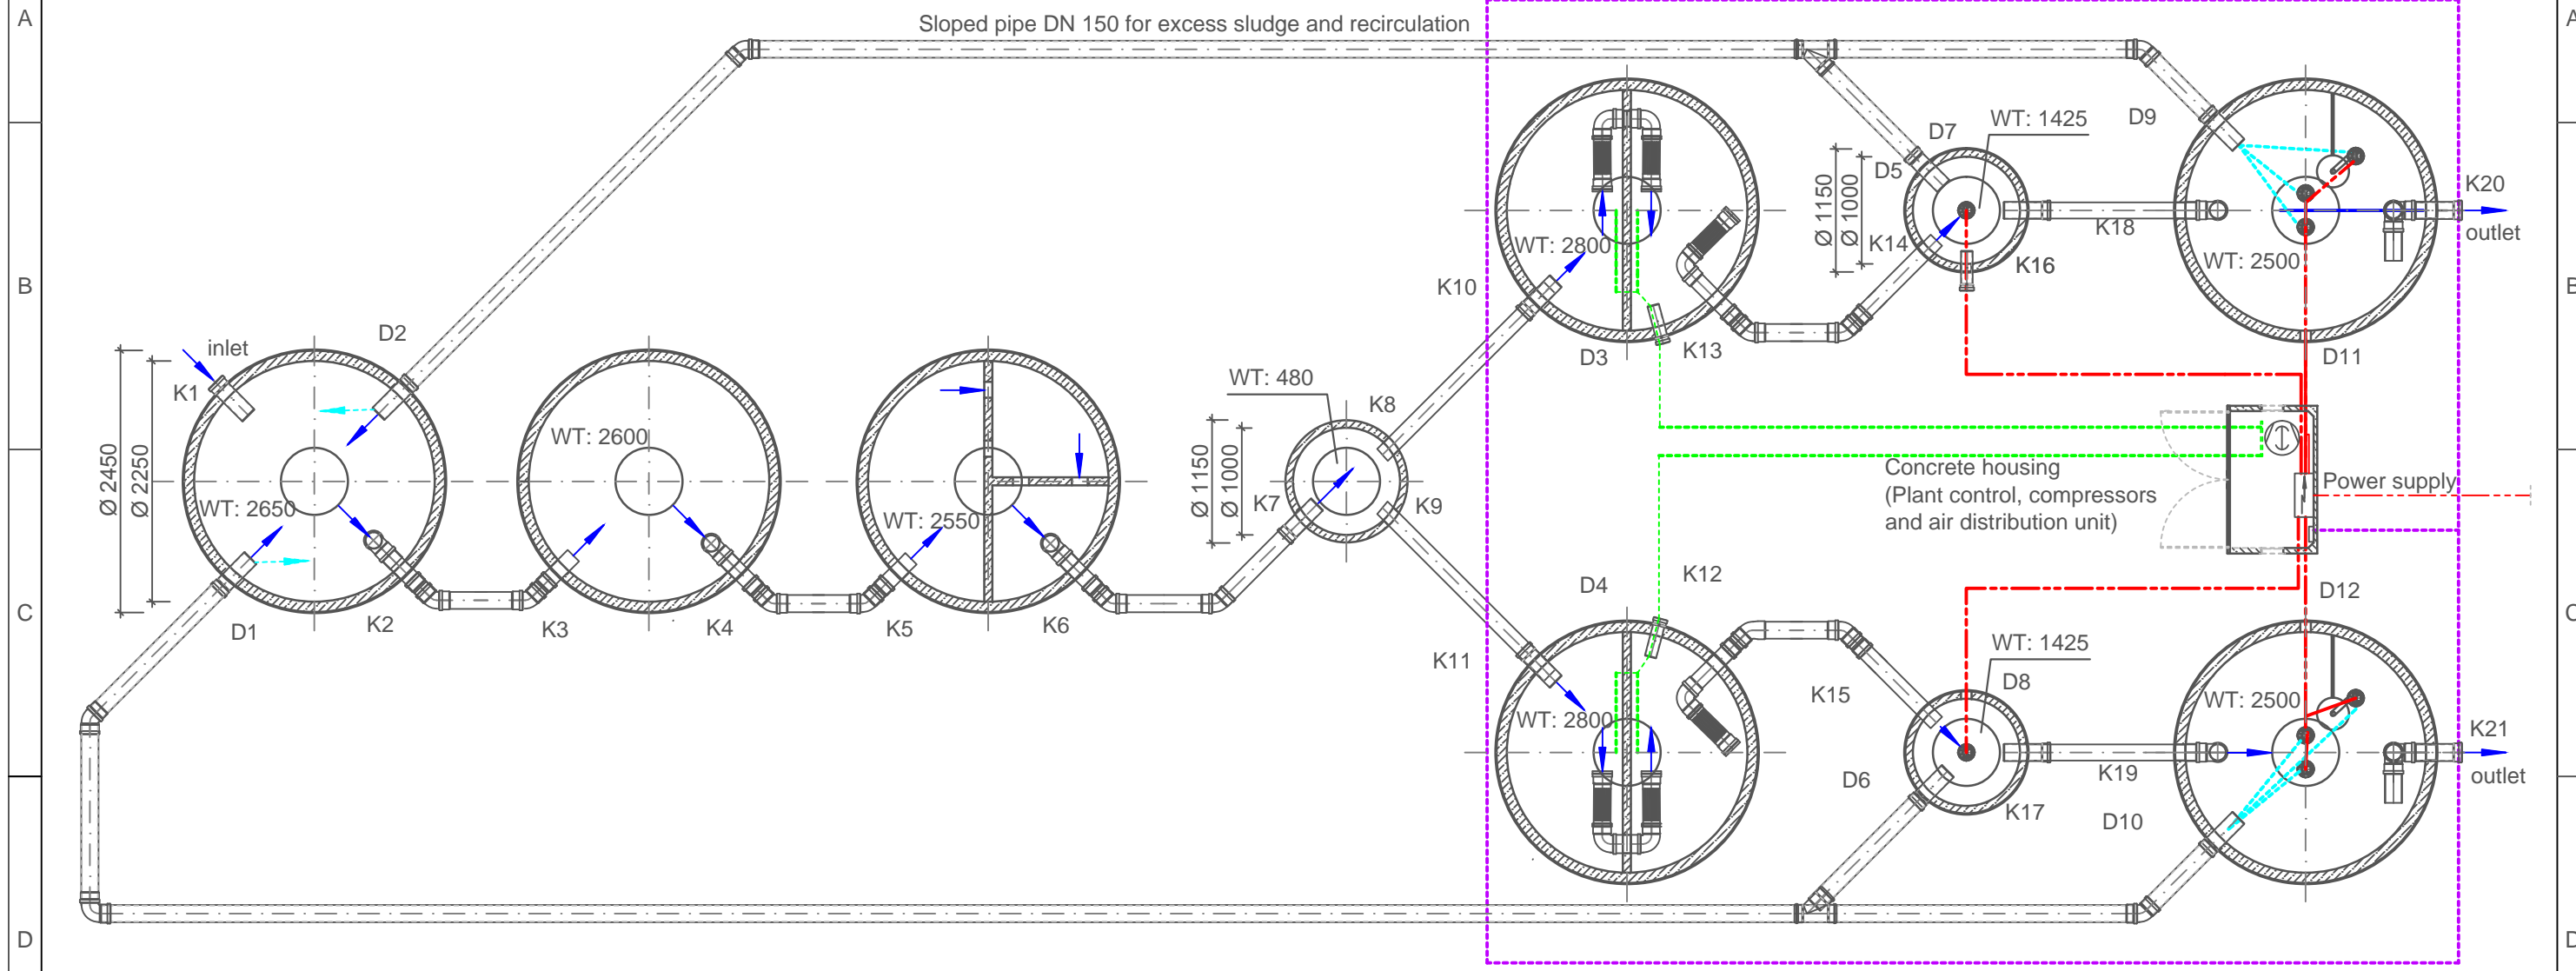

Sludge Storage

Sludge Storage

Primary Treatment

Plenum

Bio Reactor

Recirculation Shaft

Final Clarifier

D1 - D12 Pipes and empty conduits DN 100/150 for compressed air, ventilation

K1 - K21 Gravity flow pipes and connections DN 150

Legend:	
	Waste water flow direction and recirculation
	Compressed air pipes
	Sludge discharge
	Electric cable
	Equipotential balancing
	Precipitation Reactor

Revision No.	Description of revision	Date	Name
Drawn:	2015-02-18	K. Wagner	
Approved:	2015-02-18	A. Brinkhoff	
Standard: ATV-A 122			
Project:		Project No.: WSB clean pro 200 New construction of a sewage treatment plant	
New construction of a sewage treatment 200 SO		Drawing No.: WSB_clean_pro_200_SO_DK+SE_2015-02-19.dwg	
		Description.: DK + SE_Standardized_WWTP_Series	
		Scale: w/o	Size: DIN A3
			Sheet 1/1

BERGMANN
Beton-Abwassertechnik



Bergmann Beton + Abwassertechnik GmbH
Am Zeisig 8
09322 Penig OT Wernsdorf
Tel.: 03 73 81 / 861 - 0 Fax: 03 73 81 / 861 - 50
Tel.: 03 73 81 / 861 - 37 Fax: 03 73 81 / 861 - 36

The reproduction, distribution and utilization of this document as well as the communication of its contents to others without express authorization is prohibited. Offenders will be held liable for the payment of damages. All rights reserved in the event of a patent, utility model or design.